



**COTSWOLD  
DISTRICT COUNCIL**

**Dated 19<sup>th</sup> September 2016**

**COTSWOLD DISTRICT COUNCIL  
TREE PRESERVATION ORDER NO 16/00017**

**Land at Station Road, Blockley 2016**

**Town and Country Planning Act 1990**

**The Town and Country Planning (Tree Preservation)(England)  
Regulations 2012**

---

**TREE PRESERVATION ORDER**

**relating to**

**Land at Station Road, Blockley 2016**

11950

Dated this 19<sup>th</sup> September 2016



The Common Seal of the COTSWOLD DISTRICT COUNCIL)  
was hereunto affixed to this order in the presence of - )

*S. GAZETT*

~~Group Manager Land, Legal and Property / Chief Executive / Strategic Director /~~  
Principal Solicitor

**CONFIRMATION OF ORDER**

This Order was confirmed by the Cotswold District Council without modification on  
the *11<sup>th</sup>* day of *January* 20 *17*

OR

This Order was confirmed by the Cotswold District Council, subject to the  
modifications indicated by

on the \_\_\_\_\_ day of \_\_\_\_\_ 20

Signed on behalf of The Cotswold District Council

*S. GAZETT*

~~Group Manager Land, Legal and Property / Chief Executive / Strategic Director /~~  
Principal Solicitor

## SCHEDULE

### SPECIFICATION OF TREES

#### TREES SPECIFIED INDIVIDUALLY (encircled in black on the map)

Reference on map	Description	Situation
T1	Lime	Adjacent to Station Road, Blockley
T2	Lime	Adjacent to Station Road, Blockley
T3	Lime	Adjacent to Station Road, Blockley
T4	Lime	Adjacent to Station Road, Blockley
T5	Lime	Adjacent to Station Road, Blockley
T6	Lime	Adjacent to Station Road, Blockley

#### TREES SPECIFIED BY REFERENCE TO AN AREA (within a dotted black line on the map)


Reference on map	Description	Situation
None		

#### GROUPS OF TREES (within a broken black line on the map)

Reference on map	Description	Situation
None		

#### WOODLANDS (within a continuous black line on the map)

Reference on map	Description	Situation
None		

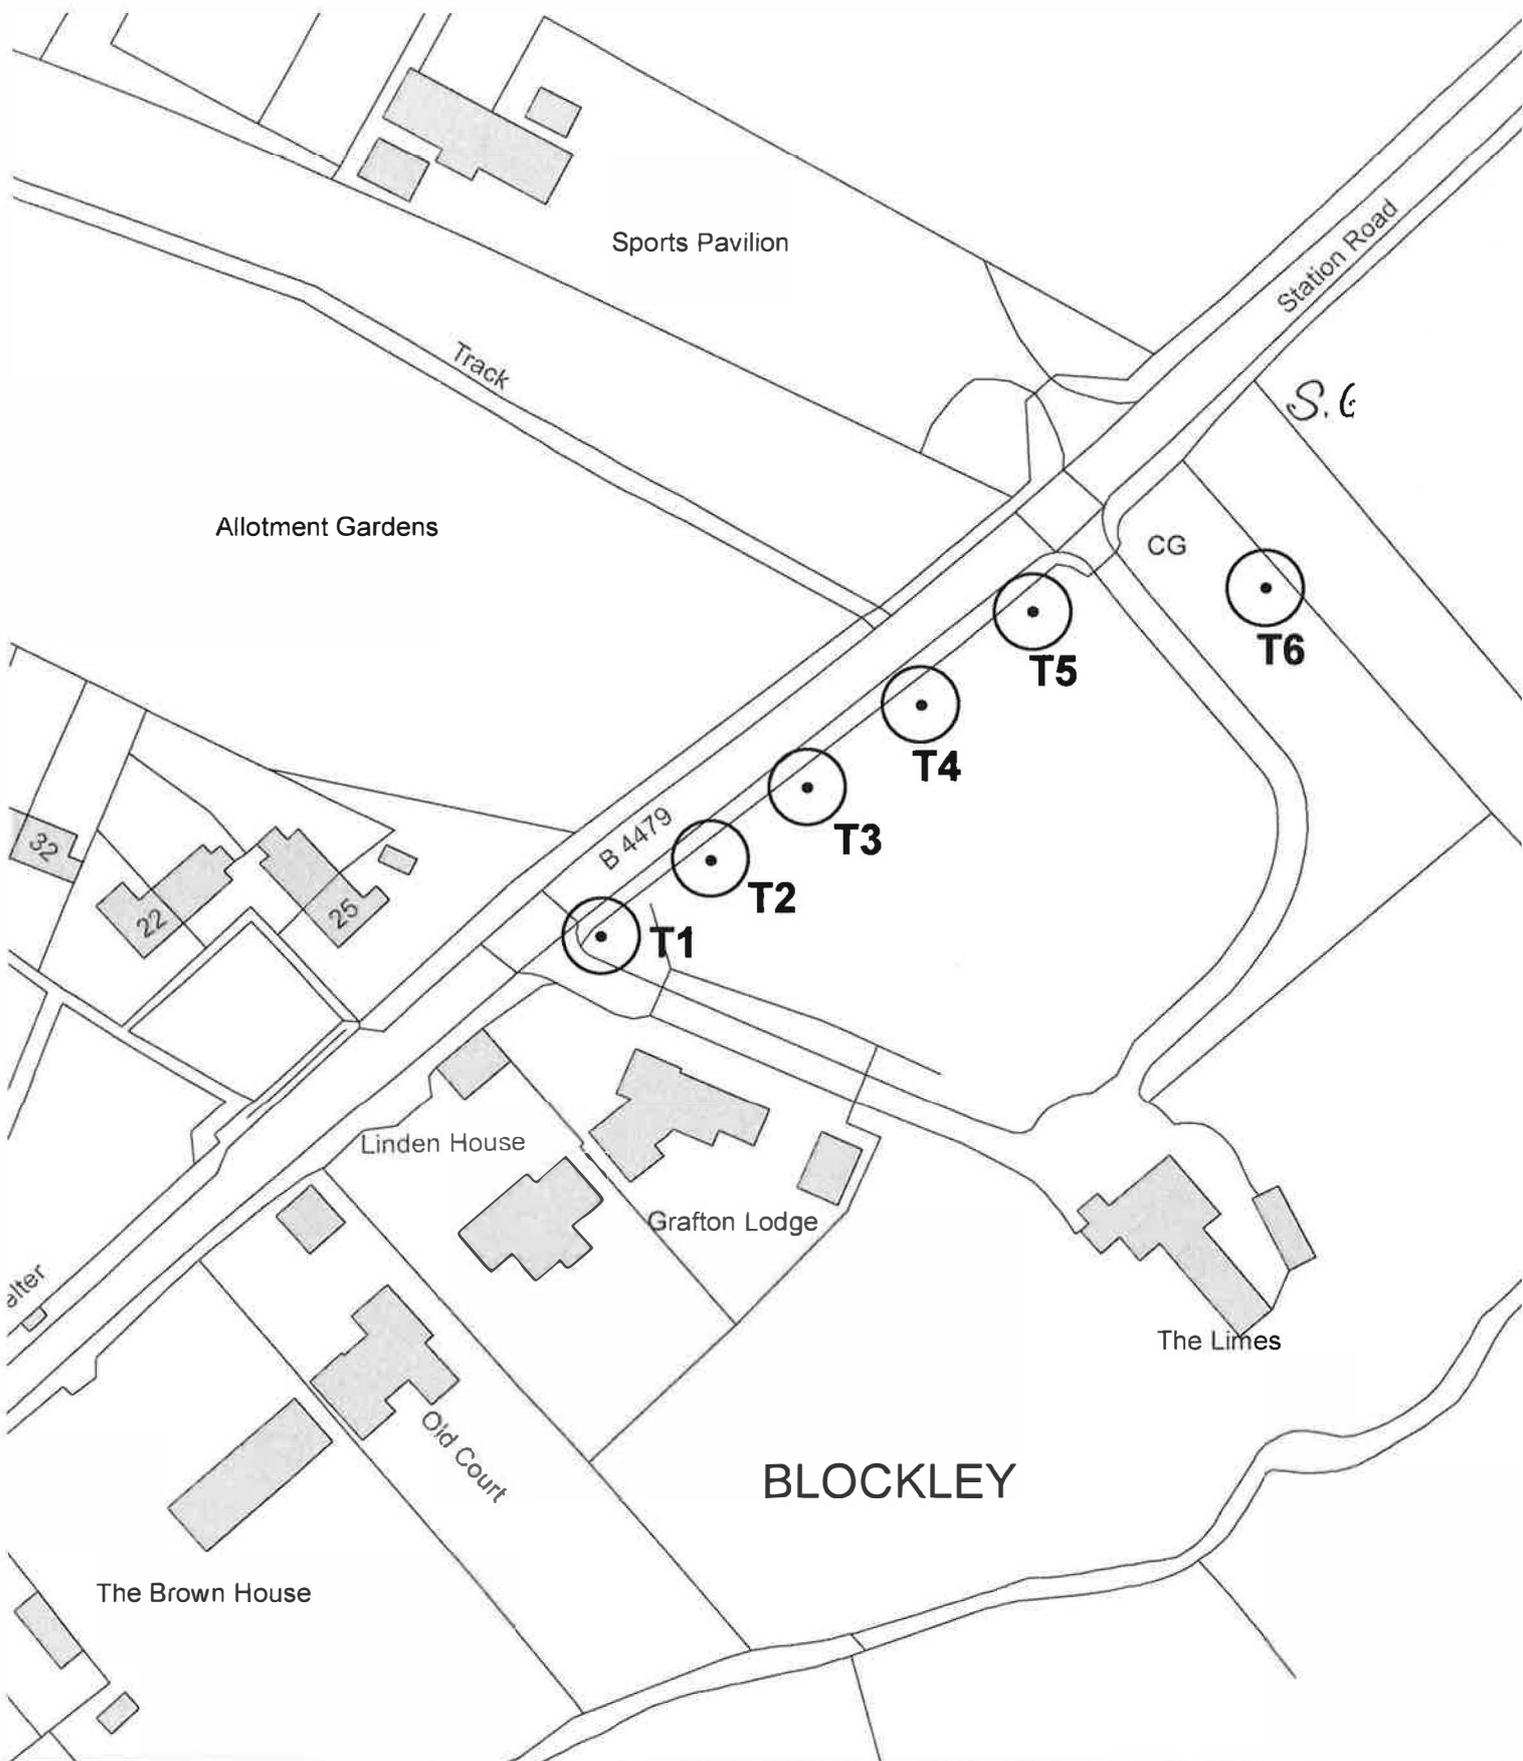

**BLOCKLEY**

COTSWOLD DISTRICT COUNCIL

**Tree Preservation Order**

Land at station Road,  
Blockley, Gloucestershire.

Scale: 1:1000

Plan No: 16/00017

Date: 16 September 2016

