


202000

402000

202000

202000

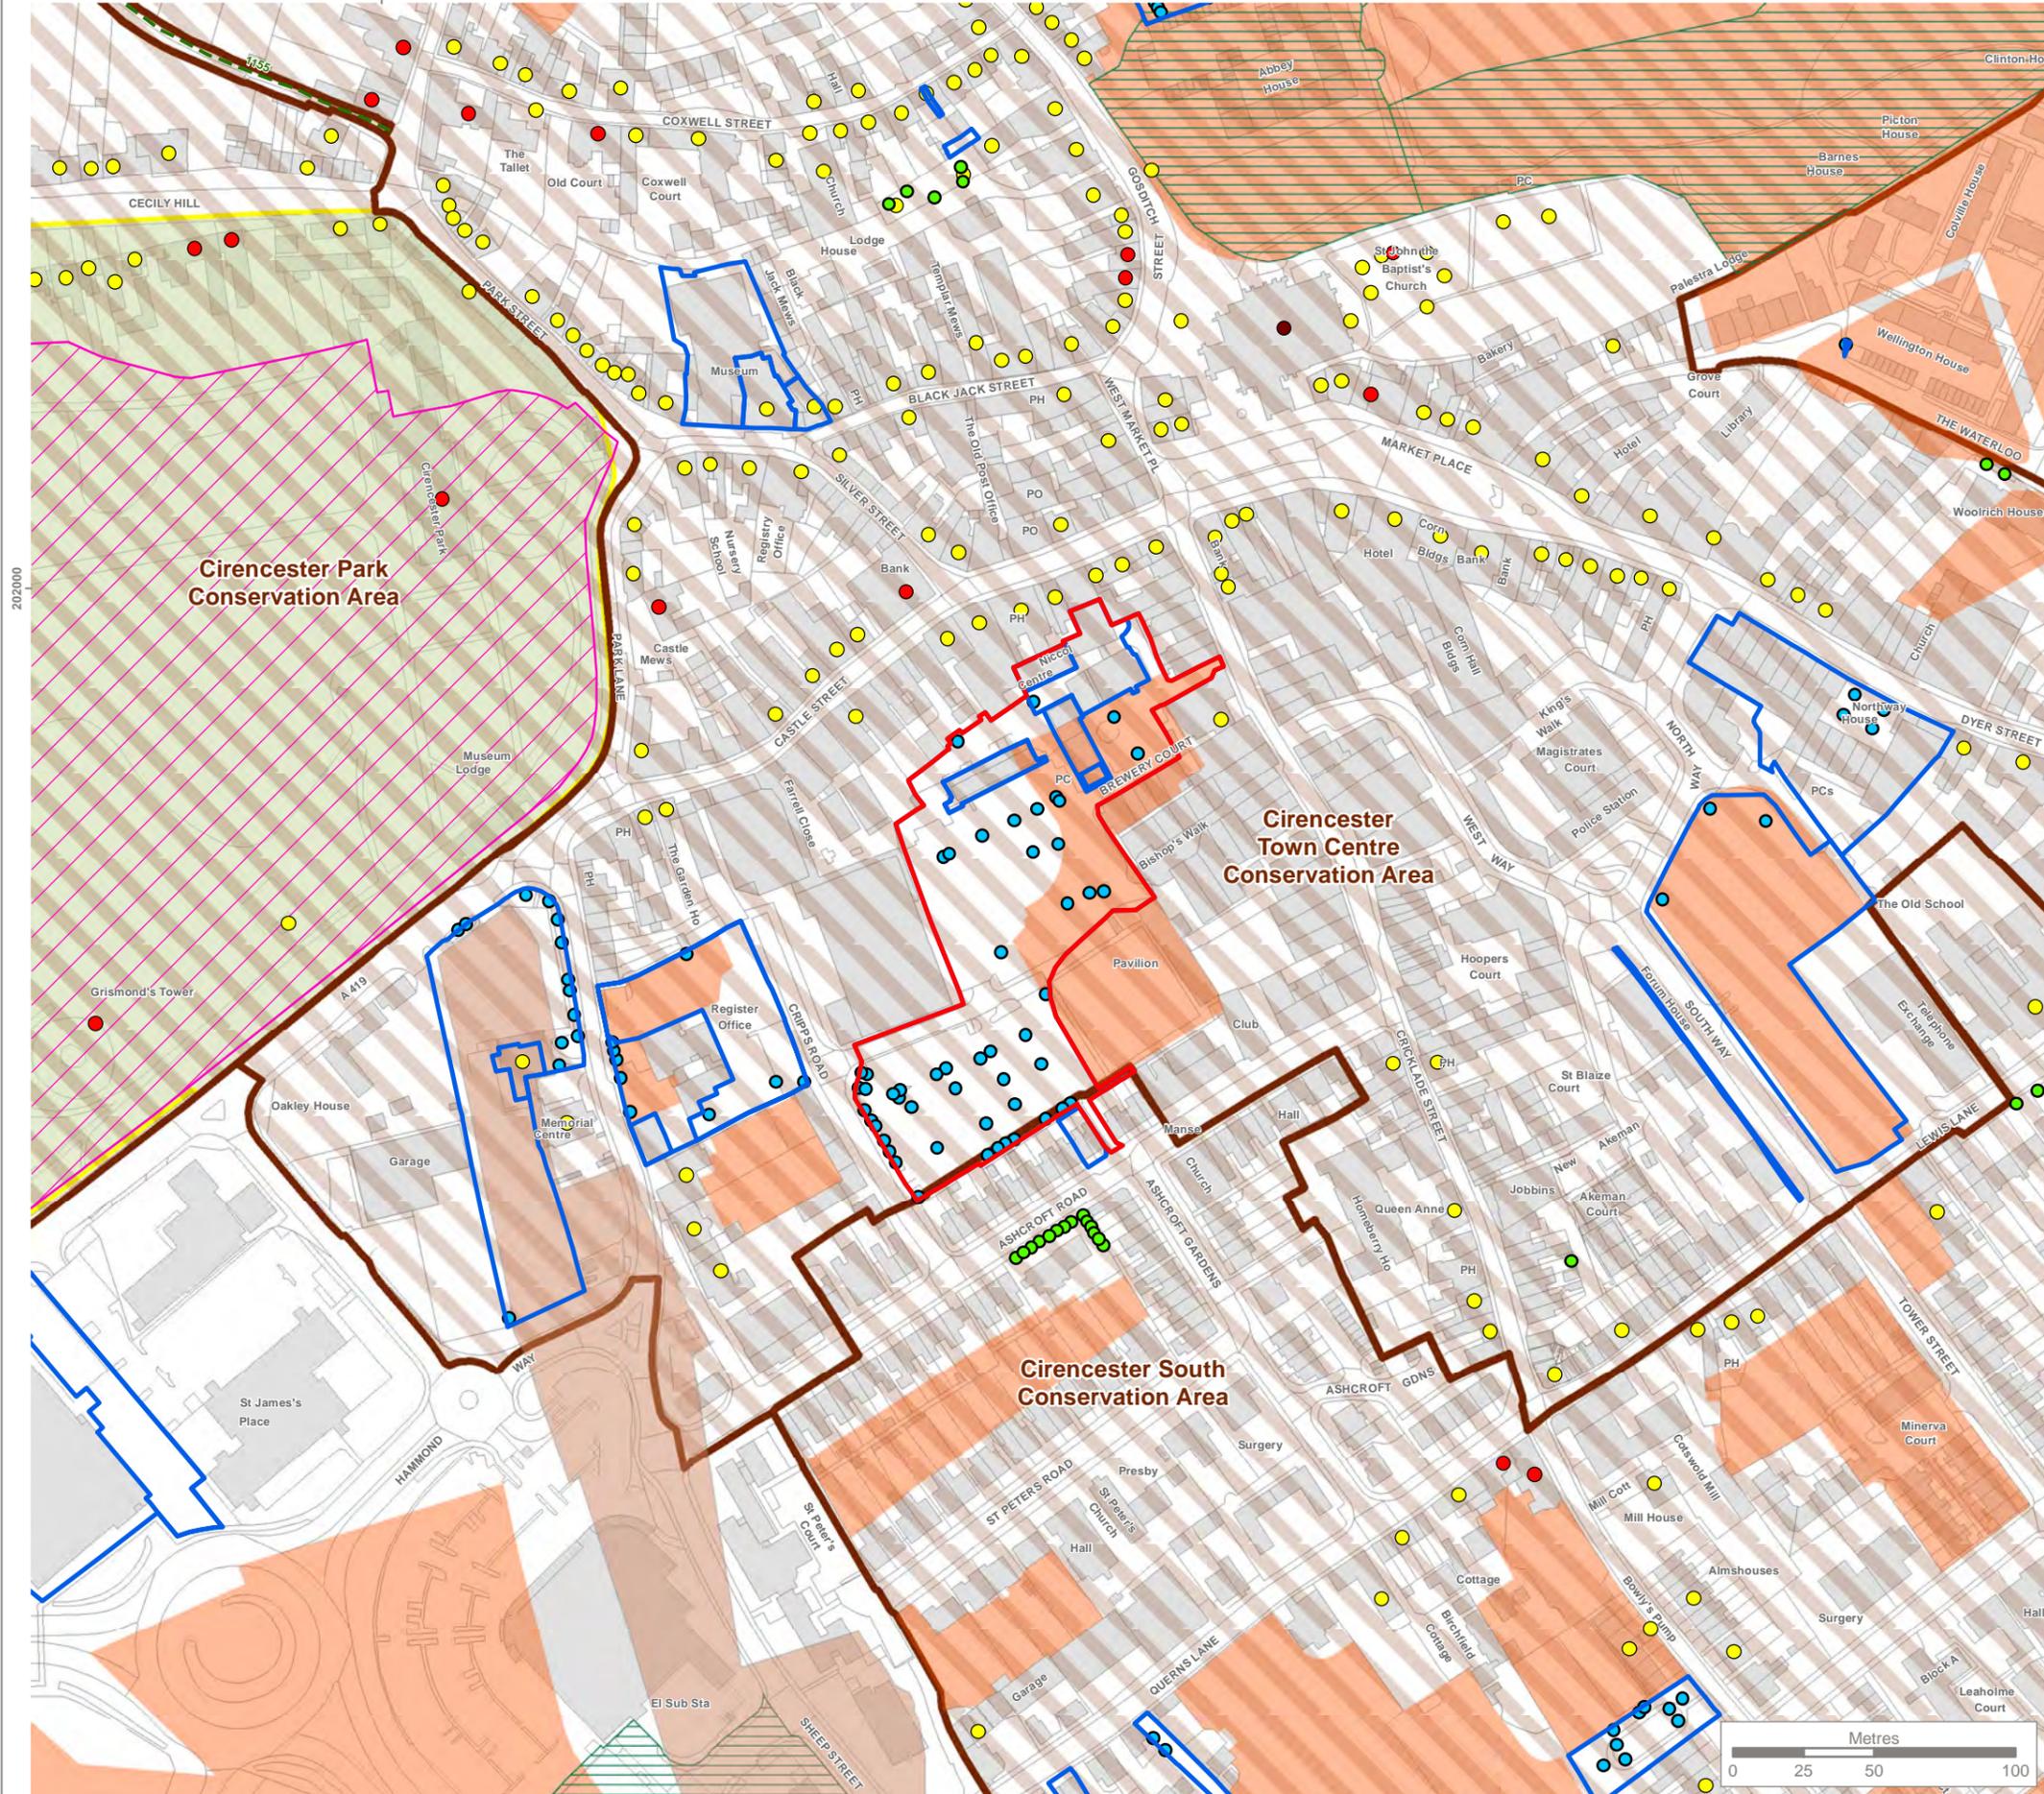

KEY

- Site Location
- Cotswold District Council (CDC) Property Ownership
- High Level Heritage Designations**
- Grade I Listed Building
- Grade II* Listed Building
- Grade II Listed Building
- Scheduled Monument
- Registered Park and Garden
- High Level Environmental Designations**
- Cotswolds Area of Outstanding Natural Beauty
- Gloucestershire County Council Data**
- Public Right of Way
- Cotswold District Council Data**
- CDC Owned Trees
- Tree Preservation Order
- Tree Preservation Order - Group
- Conservation Area
- Historic Landfill Site

Note:
 Datasets shown on this plan have been produced from Ordnance Survey 1:10,000 scale base mapping and are indicative representations of locations

This map contains data from the following sources:
 - Historic England - © Historic England 2016. Contains Ordnance Survey data © Crown copyright and database right 2016
 - Natural England - © Natural England 2016. Contains Ordnance Survey data © Crown copyright and database right 2016
 - Gloucestershire County Council
 - Cotswold District Council

Reproduced by permission of Ordnance Survey on behalf of Her Majesty's Stationery Office.
 © Crown Copyright and database right 2016. All rights reserved.
 © Crown copyright and database rights 2016 Ordnance Survey 100018800



Rev	Description	Drawn	Approved	Date

THE ENVIRONMENT PARTNERSHIP

Genesis Centre, Birchwood Science Park, Warrington WA3 7BH
 Tel 01925 844004 e-mail tep@tep.uk.com www.tep.uk.com


Project
Cirencester Car Park Feasibility Study

Title
**Car Park Planning Constraints
 Brewery Car Park**

Drawing Number
G5704.002.1 Sheet 1 of 8

Drawn	Checked	Approved	Scale	Date
JS	SL	SL	1:2,400 @ A3	09/05/2016



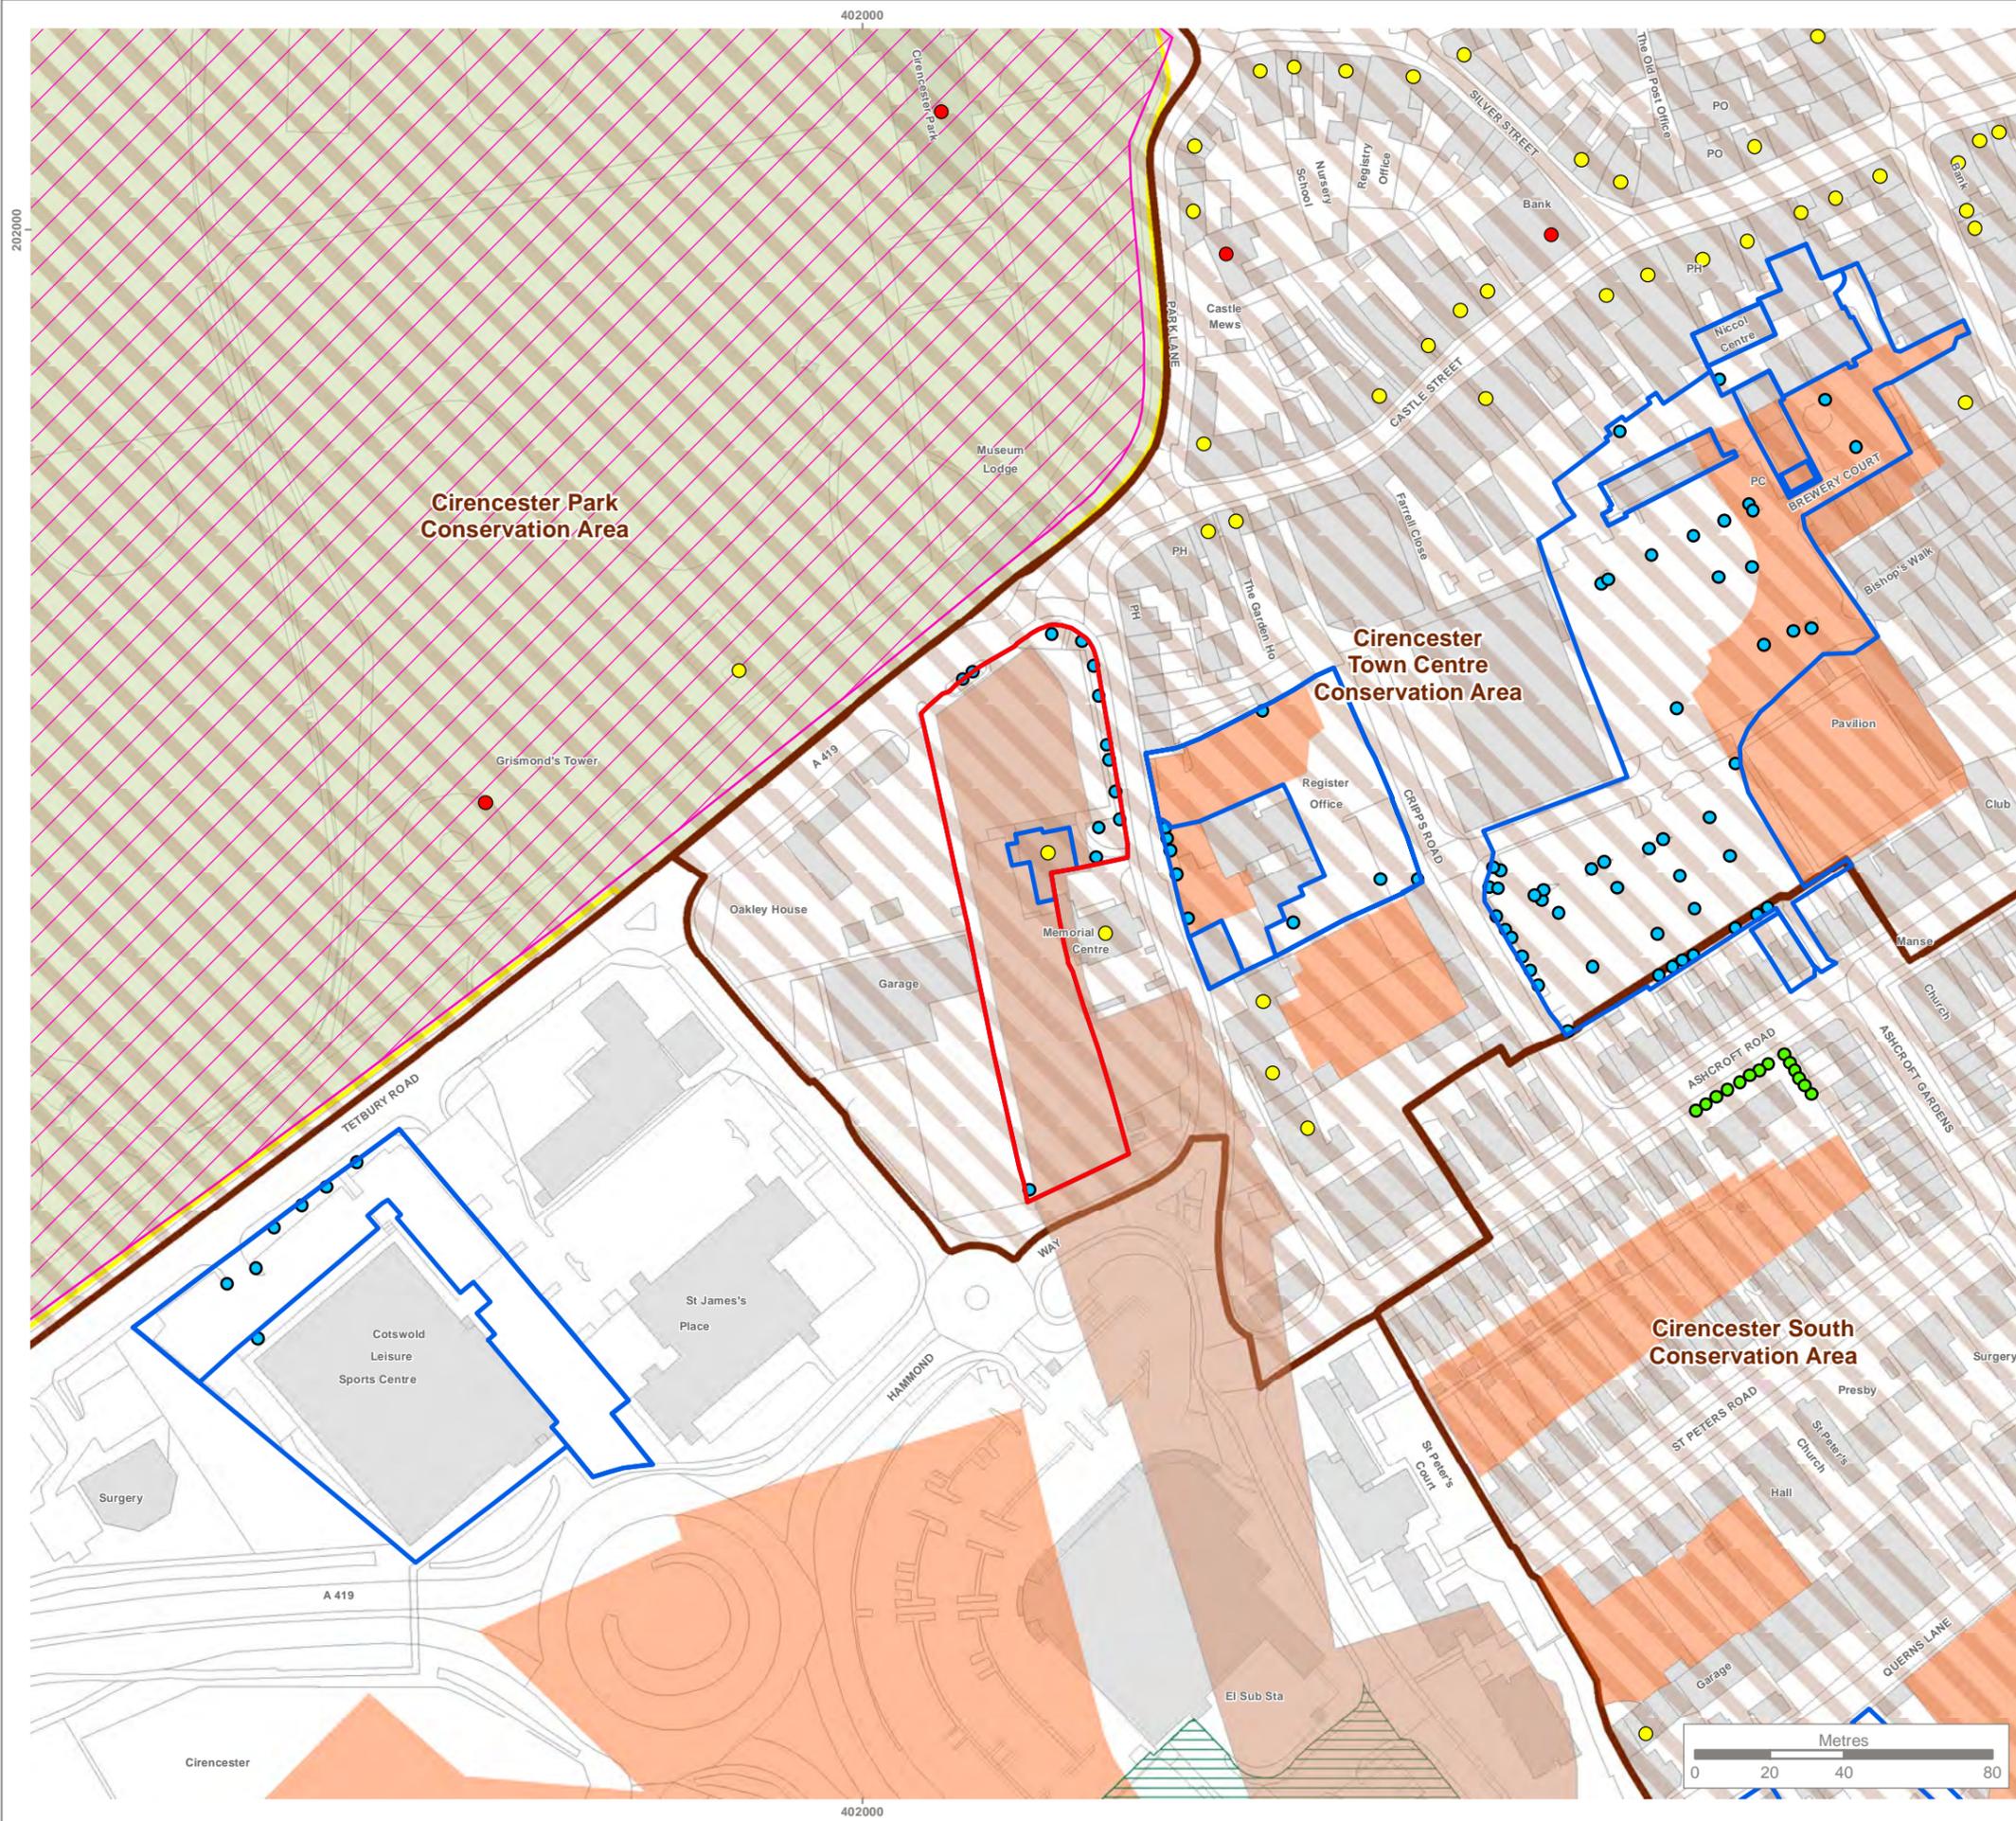

KEY

- Site Location
- Cotswold District Council (CDC) Property Ownership
- High Level Heritage Designations**
- Grade II* Listed Building
- Grade II Listed Building
- Scheduled Monument
- Registered Park and Garden
- High Level Environmental Designations**
- Cotswolds Area of Outstanding Natural Beauty
- Cotswold District Council Data**
- CDC Owned Trees
- Tree Preservation Order
- Tree Preservation Order - Group
- Conservation Area
- Historic Landfill Site

Note:
 Datasets shown on this plan have been produced from Ordnance Survey 1:10,000 scale base mapping and are indicative representations of locations

This map contains data from the following sources:
 - Historic England - © Historic England 2016. Contains Ordnance Survey data © Crown copyright and database right 2016
 - Natural England - © Natural England 2016. Contains Ordnance Survey data © Crown copyright and database right 2016
 - Gloucestershire County Council
 - Cotswold District Council

Reproduced by permission of Ordnance Survey on behalf of Her Majesty's Stationery Office.
 © Crown Copyright and database right 2016. All rights reserved.
 © Crown copyright and database rights 2016 Ordnance Survey 100018800



Rev	Description	Drawn	Approved	Date

THE ENVIRONMENT PARTNERSHIP

Genesis Centre, Birchwood Science Park, Warrington WA3 7BH
 Tel 01925 844004 e-mail tep@tep.uk.com www.tep.uk.com

Project
Cirencester Car Park Feasibility Study

Title
**Car Park Planning Constraints
 Old Station**

Drawing Number
G5704.002.2 Sheet 2 of 8

Drawn	Checked	Approved	Scale	Date
JS	SL	SL	1:1,800 @ A3	09/05/2016



KEY

- Site Location
- Cotswold District Council (CDC) Property Ownership
- High Level Heritage Designations**
- Grade II Listed Building
- Scheduled Monument
- Registered Park and Garden
- High Level Environmental Designations**
- Cotswolds Area of Outstanding Natural Beauty
- Cotswold District Council Data**
- CDC Owned Trees
- Tree Preservation Order
- Conservation Area
- Historic Landfill Site

Note:
 Datasets shown on this plan have been produced from Ordnance Survey 1:10,000 scale base mapping and are indicative representations of locations

This map contains data from the following sources:
 - Historic England - © Historic England 2016. Contains Ordnance Survey data © Crown copyright and database right 2016
 - Natural England - © Natural England 2016. Contains Ordnance Survey data © Crown copyright and database right 2016
 - Gloucestershire County Council
 - Cotswold District Council

Reproduced by permission of Ordnance Survey on behalf of Her Majesty's Stationery Office.
 © Crown Copyright and database right 2016. All rights reserved.
 © Crown copyright and database rights 2016 Ordnance Survey 100018800



Rev	Description	Drawn	Approved	Date

THE ENVIRONMENT PARTNERSHIP


Genesis Centre, Birchwood Science Park, Warrington WA3 7BH
 Tel 01925 844004 e-mail tep@tep.uk.com www.tep.uk.com

Project
Cirencester Car Park Feasibility Study

Title
**Car Park Planning Constraints
 Sheep Street**

Drawing Number
G5704.002.3 Sheet 3 of 8

Drawn	Checked	Approved	Scale	Date
JS	SL	SL	1:900 @ A3	09/05/2016

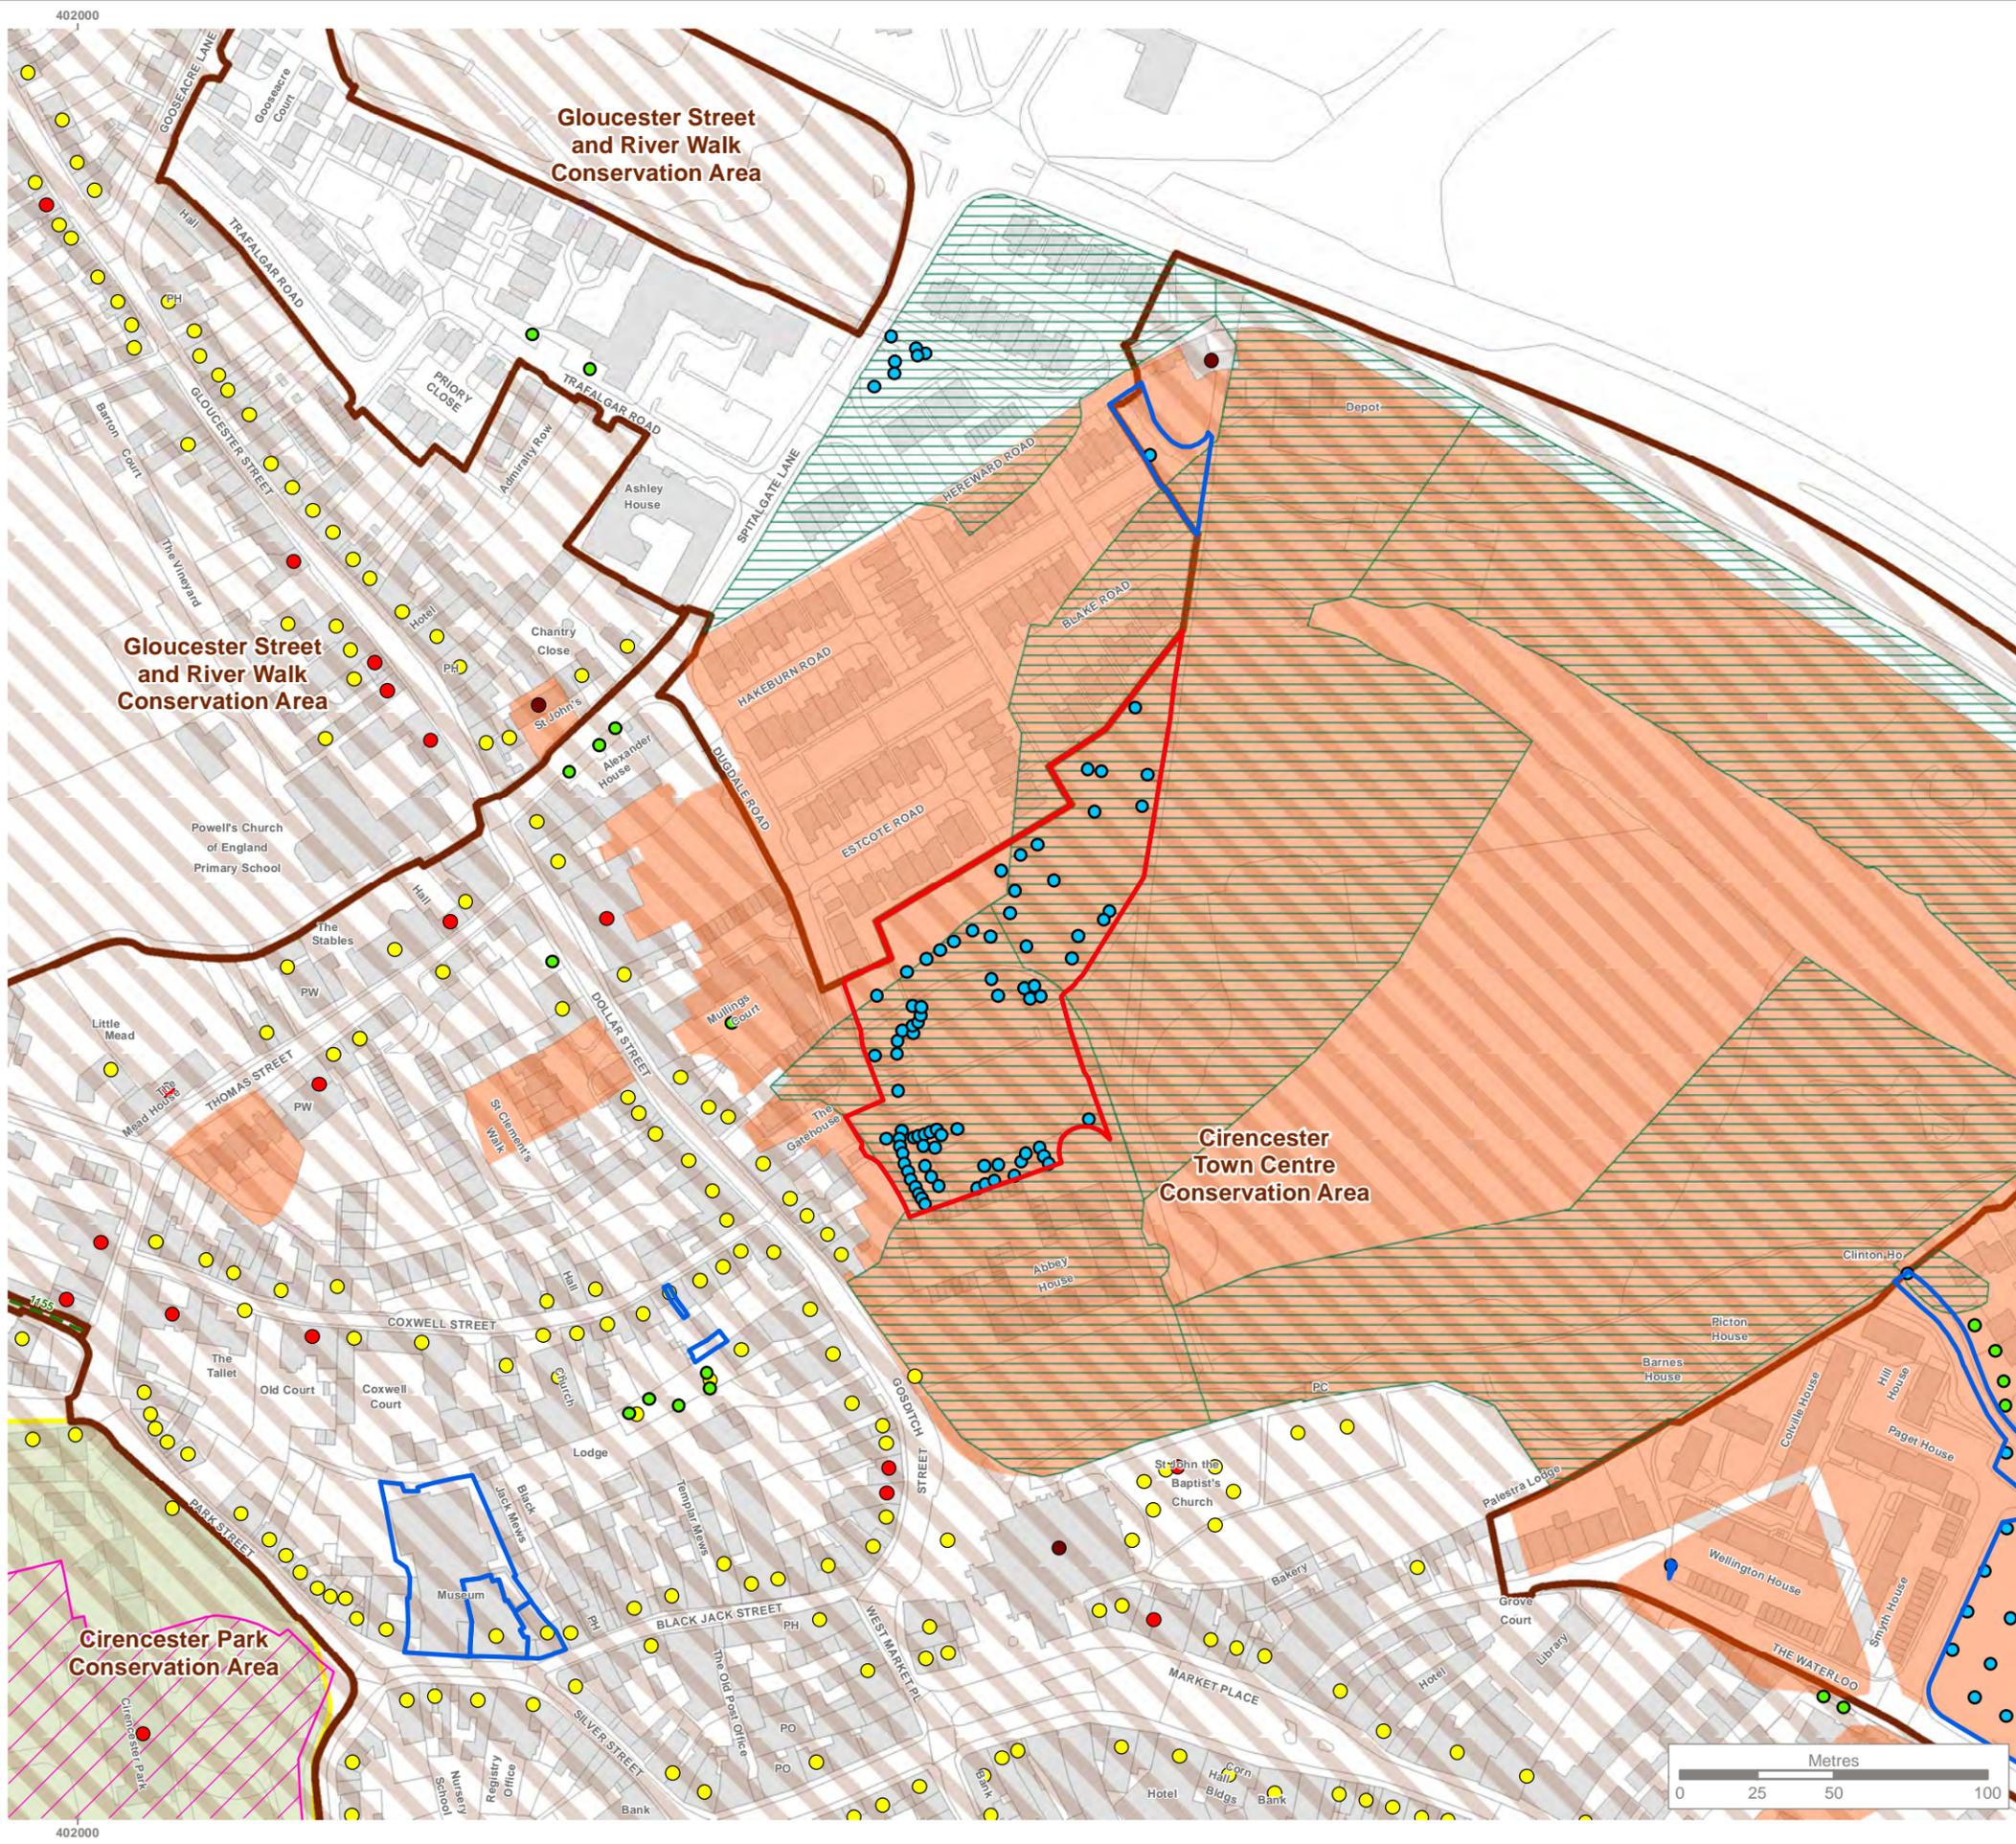

KEY

- Site Location
- Cotswold District Council (CDC) Property Ownership
- High Level Heritage Designations**
- Grade I Listed Building
- Grade II* Listed Building
- Grade II Listed Building
- Scheduled Monument
- Registered Park and Garden
- High Level Environmental Designations**
- Cotswolds Area of Outstanding Natural Beauty
- Gloucestershire County Council Data**
- Public Right of Way
- Cotswold District Council Data**
- CDC Owned Trees
- Tree Preservation Order
- Tree Preservation Order - Group
- Conservation Area

Note:
 Datasets shown on this plan have been produced from Ordnance Survey 1:10,000 scale base mapping and are indicative representations of locations

This map contains data from the following sources:
 - Historic England - © Historic England 2016. Contains Ordnance Survey data © Crown copyright and database right 2016
 - Natural England - © Natural England 2016. Contains Ordnance Survey data © Crown copyright and database right 2016
 - Gloucestershire County Council
 - Cotswold District Council

Reproduced by permission of Ordnance Survey on behalf of Her Majesty's Stationery Office.
 © Crown Copyright and database right 2016. All rights reserved.
 © Crown copyright and database rights 2016 Ordnance Survey 100018800



Rev	Description	Drawn	Approved	Date

TEP | **THE ENVIRONMENT PARTNERSHIP**
 Genesis Centre, Birchwood Science Park, Warrington WA3 7BH
 Tel 01925 844004 e-mail tep@tep.uk.com www.tep.uk.com


Project
Cirencester Car Park Feasibility Study

Title
**Car Park Planning Constraints
 Abbey Grounds**

Drawing Number
G5704.002.4 Sheet 4 of 8

Drawn	Checked	Approved	Scale	Date
JS	SL	SL	1:2,200 @ A3	09/05/2016



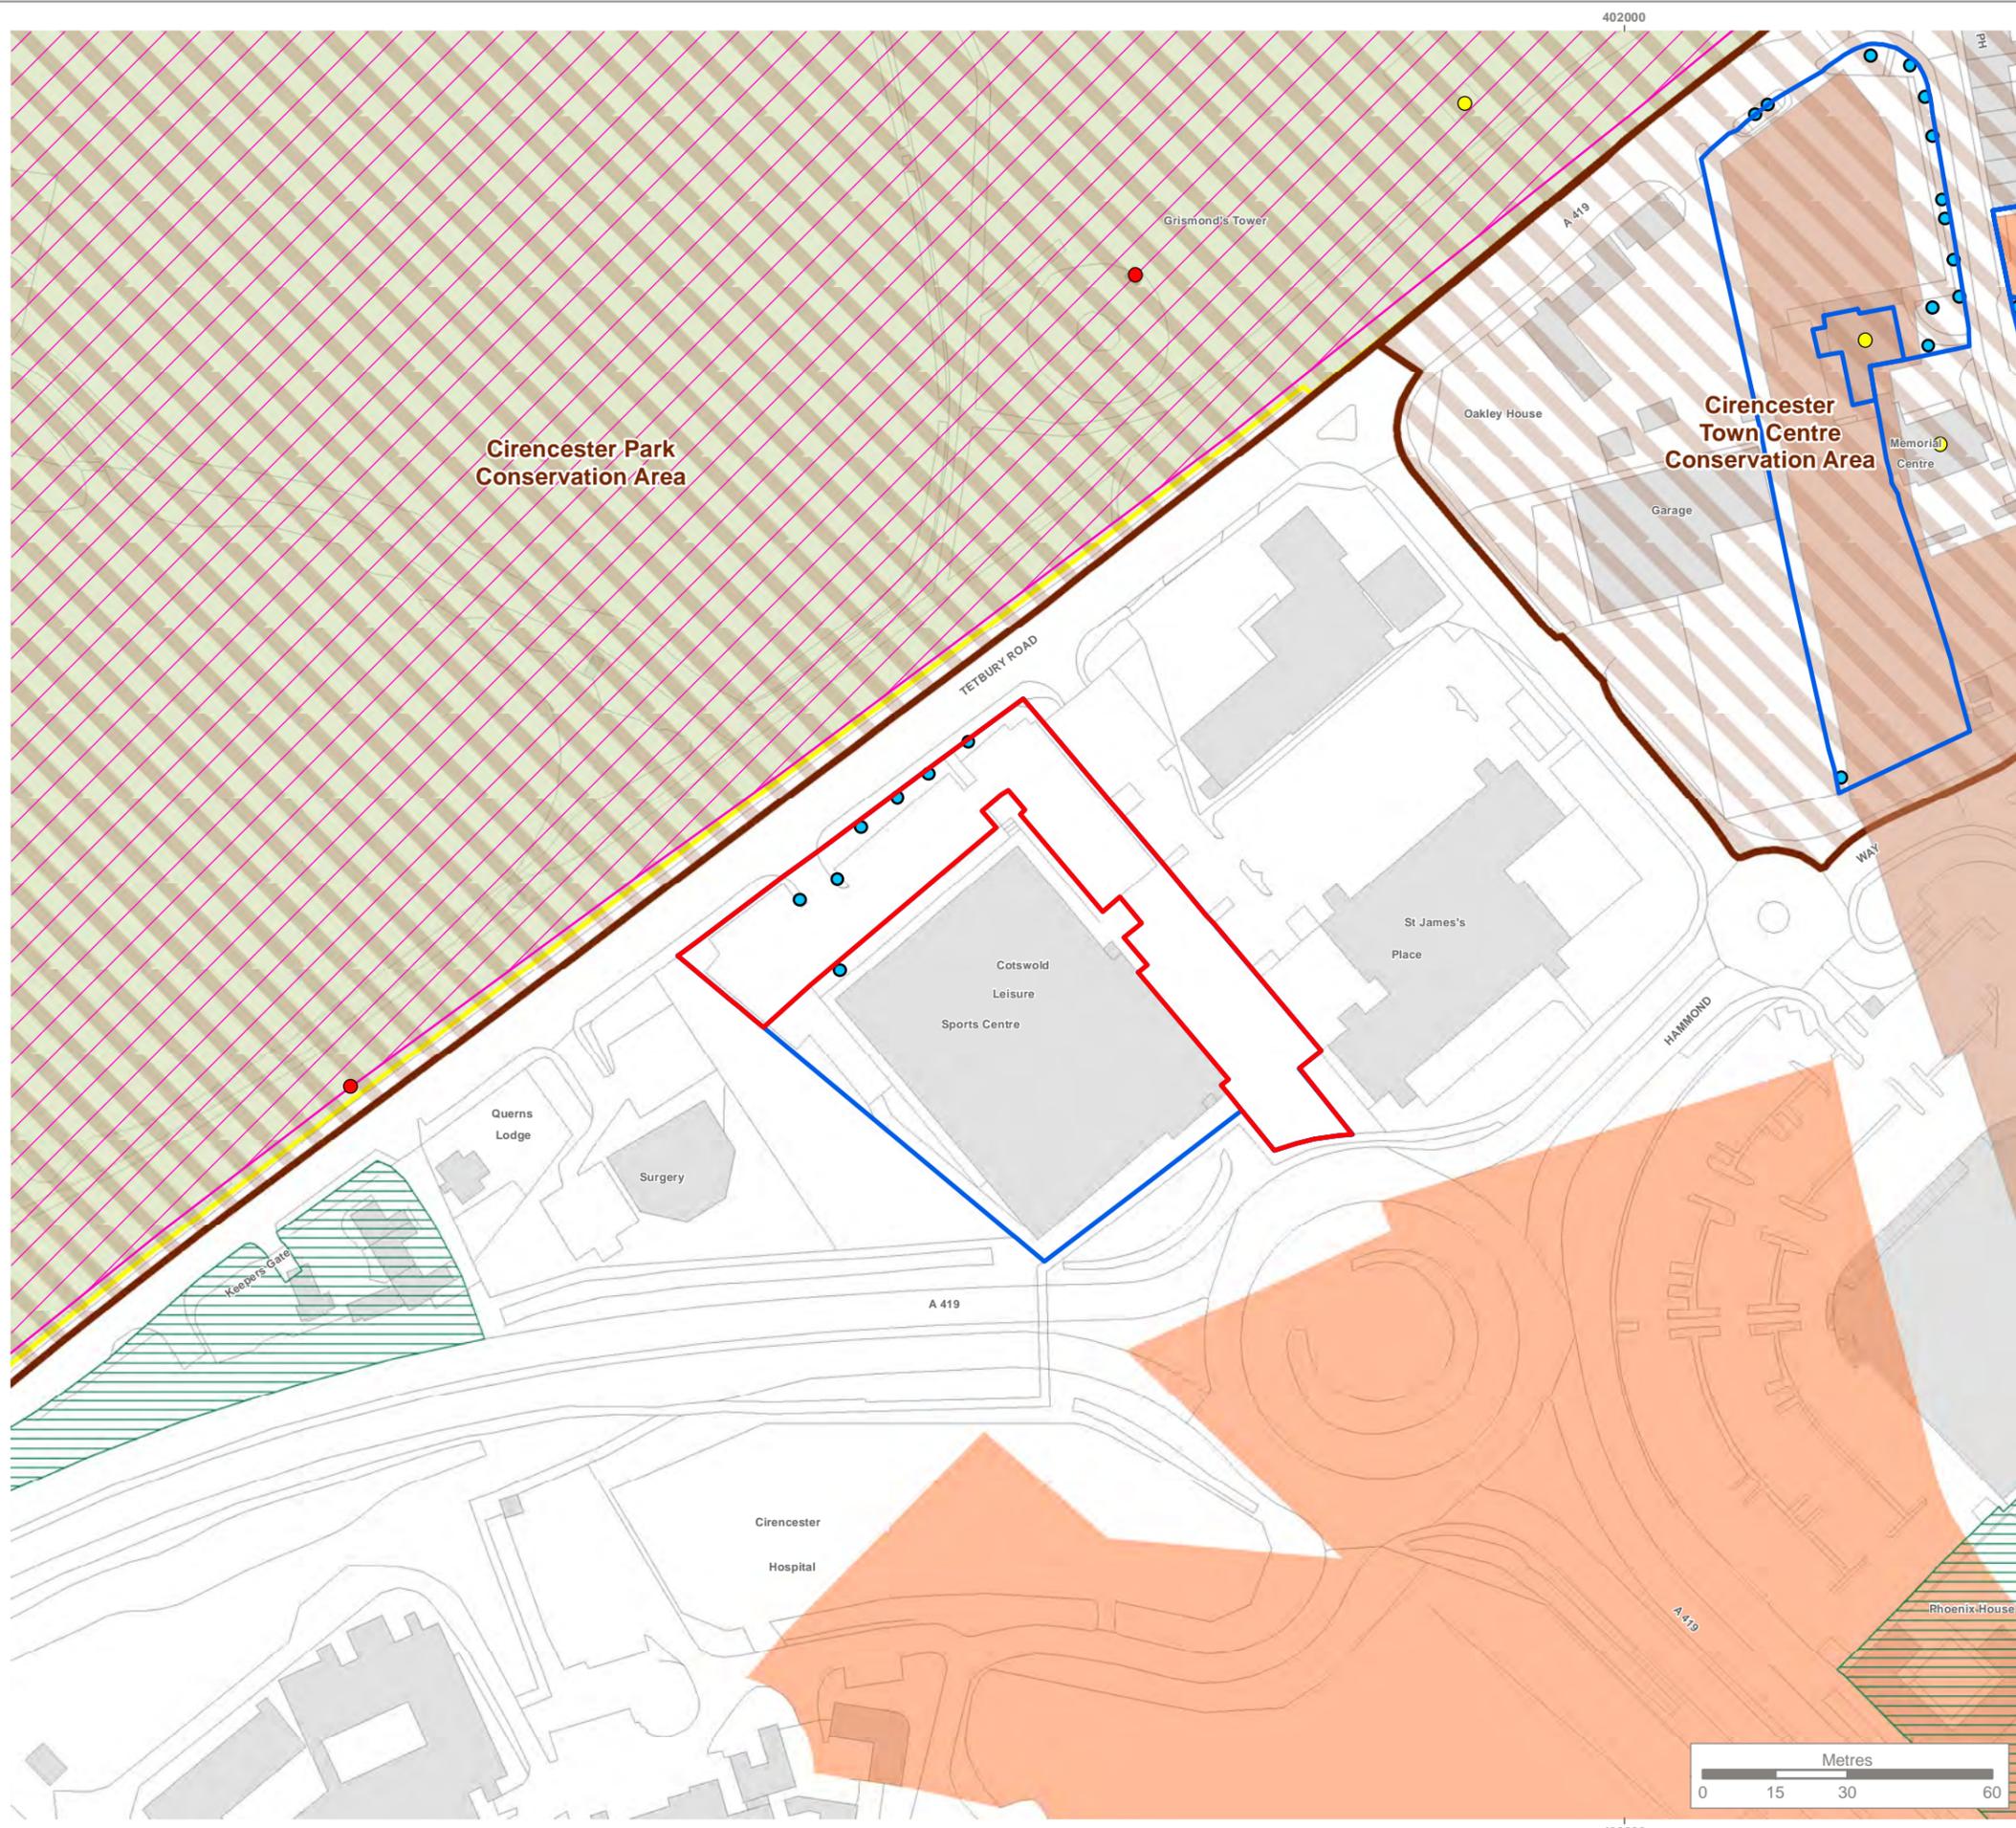

KEY

- Site Location
- Cotswold District Council (CDC) Property Ownership
- High Level Heritage Designations**
- Grade II* Listed Building
- Grade II Listed Building
- Scheduled Monument
- Registered Park and Garden
- High Level Environmental Designations**
- Cotswolds Area of Outstanding Natural Beauty
- Cotswold District Council Data**
- CDC Owned Trees
- Tree Preservation Order - Group
- Conservation Area
- Historic Landfill Site

Note:

Datasets shown on this plan have been produced from Ordnance Survey 1:10,000 scale base mapping and are indicative representations of locations

This map contains data from the following sources:
 - Historic England - © Historic England 2016. Contains Ordnance Survey data © Crown copyright and database right 2016
 - Natural England - © Natural England 2016. Contains Ordnance Survey data © Crown copyright and database right 2016
 - Gloucestershire County Council
 - Cotswold District Council

Reproduced by permission of Ordnance Survey on behalf of Her Majesty's Stationery Office.
 © Crown Copyright and database right 2016. All rights reserved.
 © Crown copyright and database rights 2016 Ordnance Survey 100018800



Rev	Description	Drawn	Approved	Date

THE ENVIRONMENT PARTNERSHIP

Genesis Centre, Birchwood Science Park, Warrington WA3 7BH
 Tel 01925 844004 e-mail tep@tep.uk.com www.tep.uk.com

Project
Cirencester Car Park Feasibility Study

Title
Car Park Planning Constraints Leisure Centre

Drawing Number
G5704.002.5 Sheet 5 of 8

Drawn JS	Checked SL	Approved SL	Scale 1:1,400 @ A3	Date 09/05/2016
-------------	---------------	----------------	-----------------------	--------------------





- KEY**
- Site Location
 - Cotswold District Council (CDC) Property Ownership
- High Level Heritage Designations**
- Grade II* Listed Building
 - Grade II Listed Building
 - Scheduled Monument
- Cotswold District Council Data**
- CDC Owned Trees
 - Tree Preservation Order
 - Tree Preservation Order - Group
 - Conservation Area

Note:
 Datasets shown on this plan have been produced from Ordnance Survey 1:10,000 scale base mapping and are indicative representations of locations

This map contains data from the following sources:
 - Historic England - © Historic England 2016. Contains Ordnance Survey data © Crown copyright and database right 2016
 - Natural England - © Natural England 2016. Contains Ordnance Survey data © Crown copyright and database right 2016
 - Gloucestershire County Council
 - Cotswold District Council

Reproduced by permission of Ordnance Survey on behalf of Her Majesty's Stationery Office.
 © Crown Copyright and database right 2016. All rights reserved.
 © Crown copyright and database rights 2016 Ordnance Survey 100018800



Rev	Description	Drawn	Approved	Date

TEP | **THE ENVIRONMENT PARTNERSHIP**

Genesis Centre, Birchwood Science Park, Warrington WA3 7BH
 Tel 01925 844004 e-mail tep@tep.uk.com www.tep.uk.com

Project
Cirencester Car Park Feasibility Study

Title
Car Park Planning Constraints Forum

Drawing Number
G5704.002.6 Sheet 6 of 8

Drawn	Checked	Approved	Scale	Date
JS	SL	SL	1:1,500 @ A3	09/05/2016





KEY

- Site Location
- Cotswold District Council (CDC) Property Ownership
- High Level Heritage Designations**
- Grade II* Listed Building
- Grade II Listed Building
- Scheduled Monument
- Cotswold District Council Data**
- CDC Owned Trees
- Tree Preservation Order
- Tree Preservation Order - Group
- Conservation Area

Note:

Datasets shown on this plan have been produced from Ordnance Survey 1:10,000 scale base mapping and are indicative representations of locations

This map contains data from the following sources:
 - Historic England - © Historic England 2016. Contains Ordnance Survey data © Crown copyright and database right 2016
 - Natural England - © Natural England 2016. Contains Ordnance Survey data © Crown copyright and database right 2016
 - Gloucestershire County Council
 - Cotswold District Council

Reproduced by permission of Ordnance Survey on behalf of Her Majesty's Stationery Office.
 © Crown Copyright and database right 2016. All rights reserved.
 © Crown copyright and database rights 2016 Ordnance Survey 100018800



Rev	Description	Drawn	Approved	Date

THE ENVIRONMENT PARTNERSHIP

Genesis Centre, Birchwood Science Park, Warrington WA3 7BH
 Tel 01925 844004 e-mail tep@tep.uk.com www.tep.uk.com

Project
Cirencester Car Park Feasibility Study

Title
**Car Park Planning Constraints
 The Waterloo**

Drawing Number
G5704.002.7 Sheet 7 of 8

Drawn	Checked	Approved	Scale	Date
JS	SL	SL	1:2,100 @ A3	09/05/2016



KEY

- Site Location
- Cotswold District Council (CDC) Property Ownership
- High Level Heritage Designations**
- Grade II Listed Building
- Scheduled Monument
- Gloucestershire County Council Data**
- Public Right of Way
- Cotswold District Council Data**
- CDC Owned Trees
- Tree Preservation Order
- Tree Preservation Order - Group
- Conservation Area

Note:

Datasets shown on this plan have been produced from Ordnance Survey 1:10,000 scale base mapping and are indicative representations of locations

This map contains data from the following sources:
 - Historic England - © Historic England 2016. Contains Ordnance Survey data © Crown copyright and database right 2016
 - Natural England - © Natural England 2016. Contains Ordnance Survey data © Crown copyright and database right 2016
 - Gloucestershire County Council
 - Cotswold District Council

Reproduced by permission of Ordnance Survey on behalf of Her Majesty's Stationery Office.
 © Crown Copyright and database right 2016. All rights reserved.
 © Crown copyright and database rights 2016 Ordnance Survey 100018800



Rev	Description	Drawn	Approved	Date

TEP | **THE ENVIRONMENT PARTNERSHIP**

Genesis Centre, Birchwood Science Park, Warrington WA3 7BH
 Tel 01925 844004 e-mail tep@tep.uk.com www.tep.uk.com

Project
Cirencester Car Park Feasibility Study

Title
**Car Park Planning Constraints
 Beeches Road**

Drawing Number
G5704.002.8 Sheet 8 of 8

Drawn	Checked	Approved	Scale	Date
JS	SL	SL	1:1,800 @ A3	09/05/2016

